

RT500KX GROOVED PANEL TIMBER SWING DOOR SIZES (SINGLE DOOR)

SPECIFICATION CODE	(A) OVERALL FINISHED DOOR SIZE (WxH)++	(B) SUGGESTED MIN INTERNAL FRAME SIZE (WxH)*	APPROXIMATE WEIGHT (KG)**	ADDITIONAL NOTES
T5K-S6262040	632x2040	637x2050	30	MIN 90MM LINING
T5K-S7262040	732x2040	737x2050	33	MIN 90MM LINING
T5K-S8262040	832x2040	837x2050	35	MIN 90MM LINING
T5K-S9262040	932x2040	937x2050	38	MIN 90MM LINING

++ (A) MANUFACTURING TOLERANCES +/- 2.5MM
* (B) GUIDE ONLY - INCREASE CLEARANCE DIMS WHERE REQUIRED
** EXCLUDES HARDWARE


SIZES ARE LIMITED TO SOME FINISHES. PLEASE CHECK THAT SIZES ARE AVAILABLE FOR YOUR SELECTED FINISH BEFORE SPECIFICATION.

DOOR WIDTH/HEIGHT MAY BE TRIMMED ON SITE (MAX 7MM ONE VERTICAL AND HORIZONTAL EDGE). SOME ADDITIONAL MODIFICATIONS TO HARDARE MAY BE REQUIRED IF DOORS ARE TRIMMED. DOORS ARE SUPPLIED READY TO FIT INTO SUITABLE PRE-PREPARED OPENINGS.


PLEASE ENSURE ALL SUBSTRATES ARE SUITABLY CONSTRUCTED.

PLEASE REFER TO NBS SPECIFICATION FOR HARDWARE, WINDOW AND PANEL OPTIONS.


NO LININGS ARE SUPPLIED.

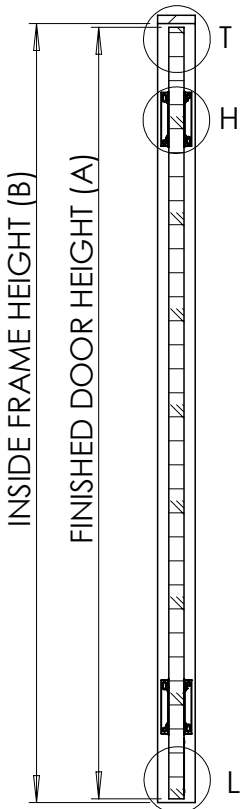


SIDE VIEW
SECTION A-A
SCALE 1:20

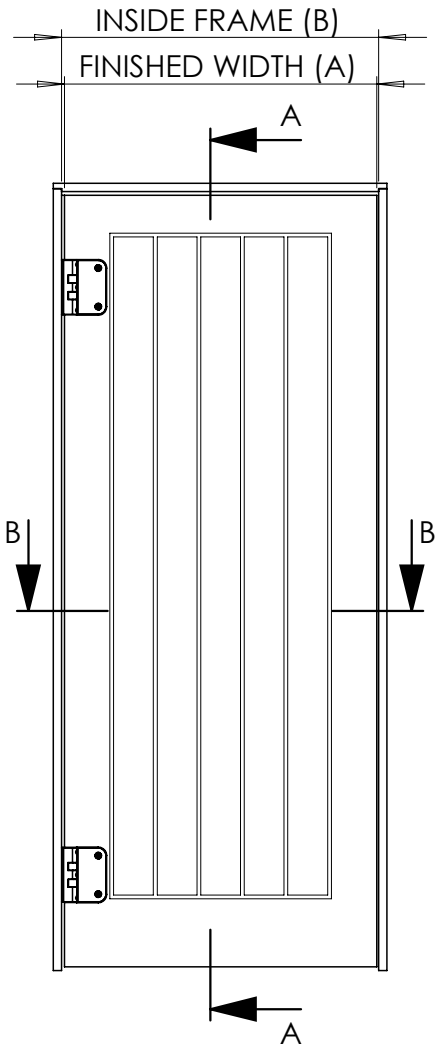


FRONT ELEVATION
SCALE 1:20

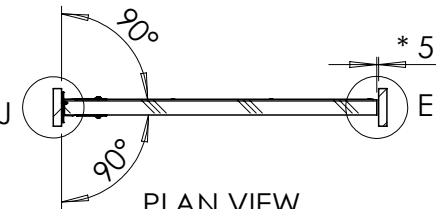


PLAN VIEW
SECTION B-B
SCALE 1:20

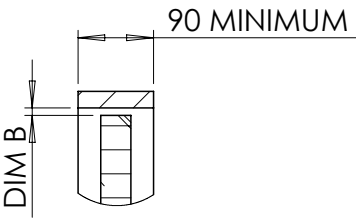

UPPER CLEARANCE
DETAIL T
SCALE 1 : 10

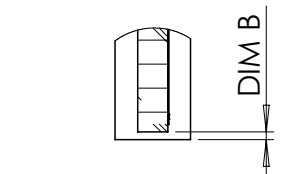


LOWER CLEARANCE
DETAIL L
SCALE 1 : 10

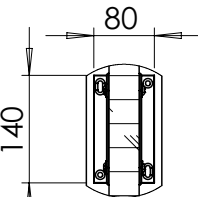

HINGE MOUNT
DETAIL H
SCALE 1 : 10



JAMB DETAIL
DETAIL J
SCALE 1 : 10

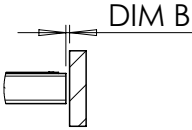

LEADING EDGE
DETAIL E
SCALE 1 : 10

UNLESS OTHERWISE SPECIFIED:
DIMENSIONS ARE IN MILLIMETERS
SURFACE FINISH: MACHINE
TOLERANCES: 0.3mm/300mm
LINEAR: 0.3mm/300mm
ANGULAR: 0.3mm

Speedflex®

SPEEDFLEX UK LTD - CARDIFF HOUSE, CARDIFF ROAD, BARRY
VALE OF GLAMORGAN CF63 2AW TEL: 0800 288886
EMAIL: SALES@SPEEDFLEX.NET - WWW.SPEEDFLEX.NET

NAME

SIGNATURE

DATE

DRAWN

TW

28-2-24

CHK'D

APP'VD

MFG

Q.A

NOTES:

TENDER USE

WEIGHT: REFER TO TABLE

DO NOT RELY ON DRAWING SCALE

REVISION 1

PROJECT:

RT500KX 180° TIMBER SWING DOOR

TITLE:

180° DOUBLE ACTION
KERF JAMB SEAL MODEL
GROOVED PANEL OPTION

DWG NO.

31519-RT500KX-SNLES-R1

A3

SCALE: AS SHOWN

SHEET 1 OF 1