
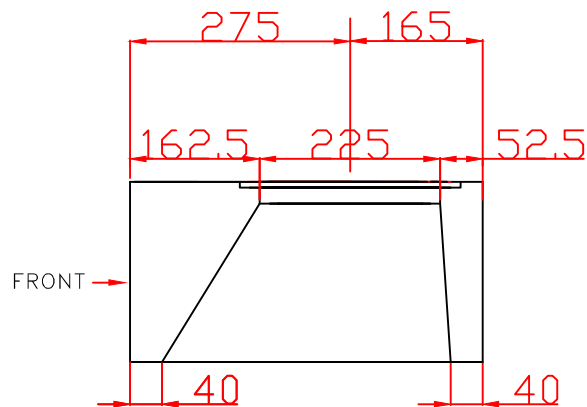
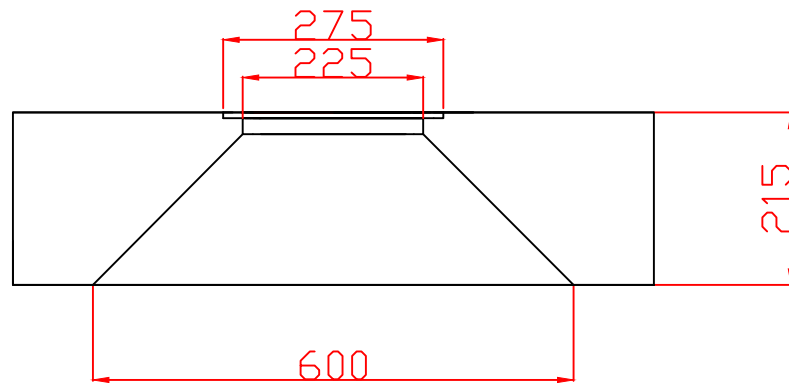


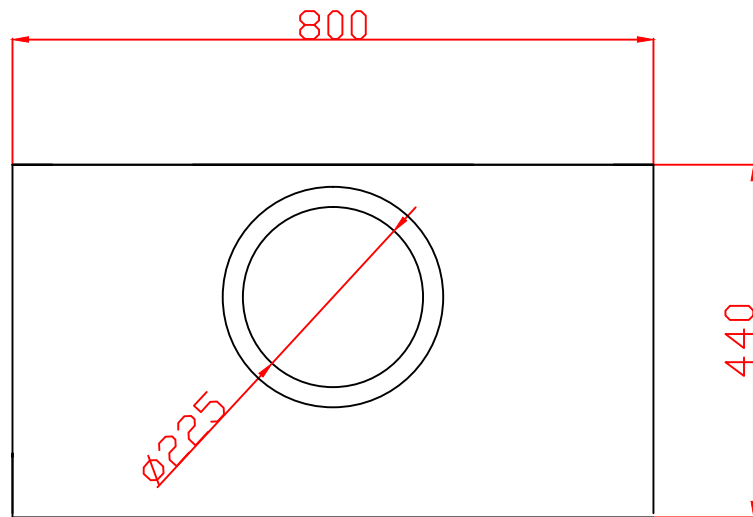

DRAWING TITLE

C16 CONCRETE GATHER
FOR 225mm I/D LINERS

SCHIEDEL
ISOKERN®

14 HAVILAND ROAD
FERNDOWN INDUSTRIAL ESTATE
WIMBORNE, DORSET, BH21 7RF
TEL (01202) 861650
FAX (01202) 861632
www.isokern.co.uk

DRAWING NO C16

SCALE 1:10

DRAWN S SAUNDERS

DATE 11-7-12