

CL OF EPT IN FRAME MUST ALIGN
WITH CL OF EPT IN DOOR


RECOMMENDED 6" BELOW
UPPER HINGE
NOTE: FOR WOOD FIRE DOORS,
CONSULT DOOR MANUFACTURER
FOR APPROVED LOCATION.

③

7" FROM OUTSIDE
FACE OF DOOR

3 3/4" MAX. —
WHEN INSTALLED

WOOD: PREPARED
HOLES DURING
INSTALL.
METAL:
#10-24 TAPPED HOLE
12 PLACES

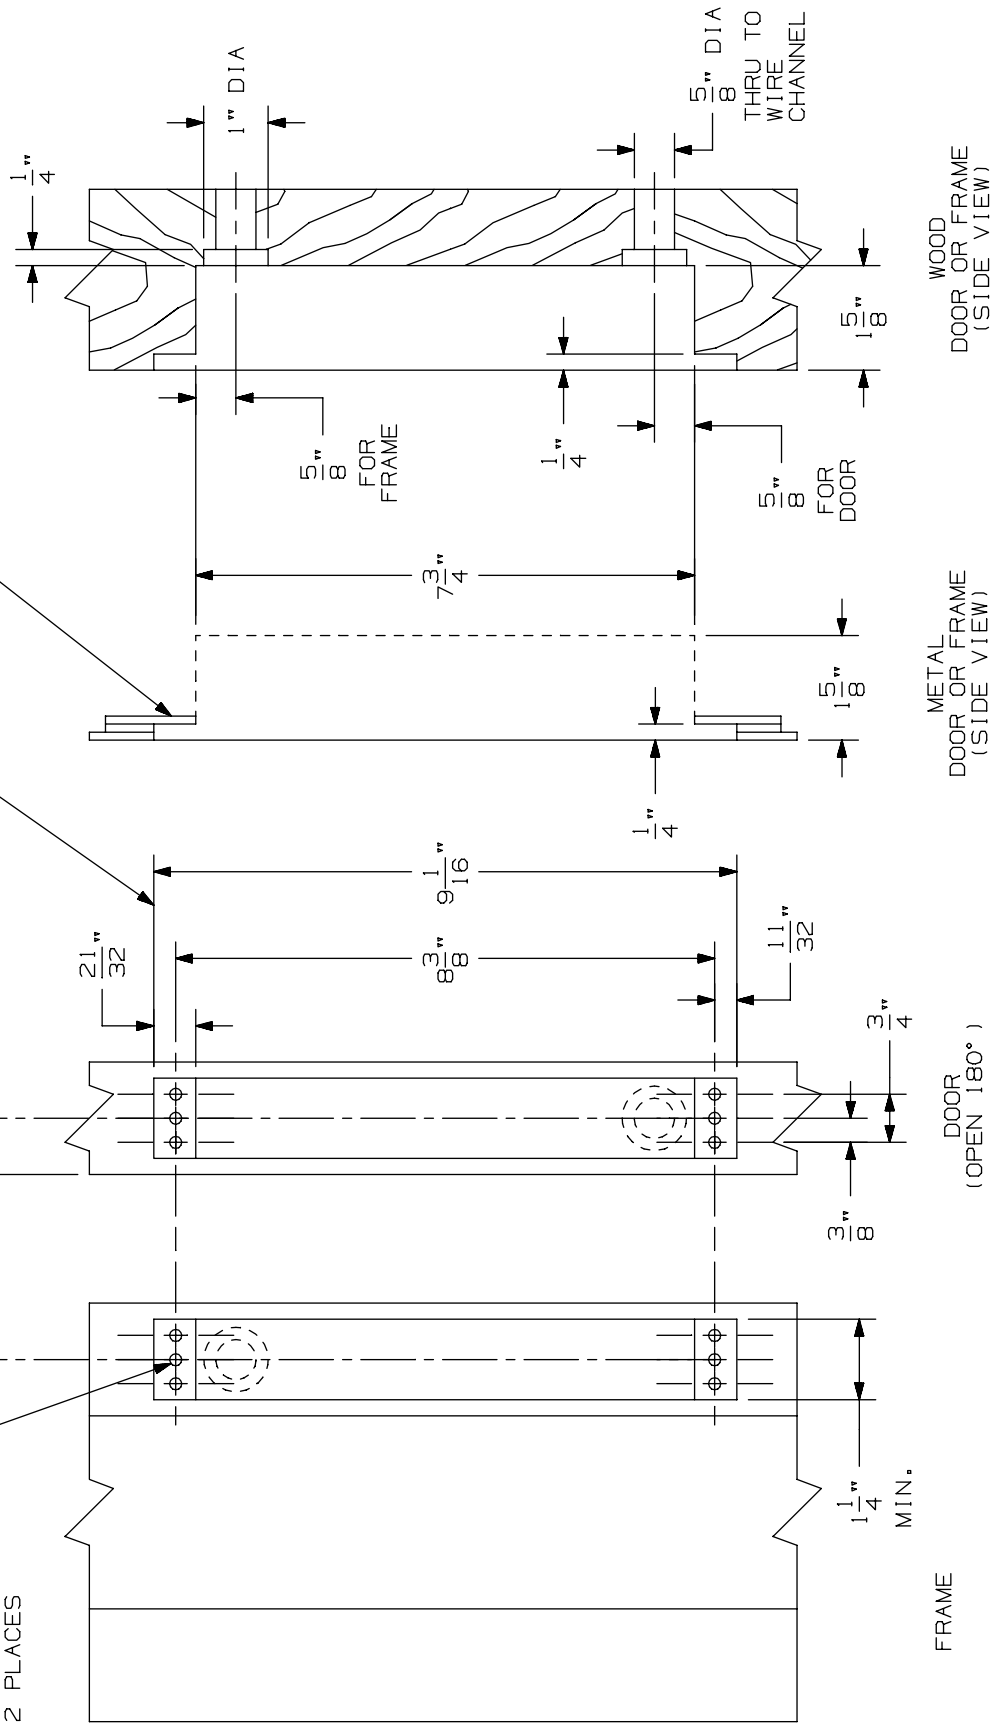

* ALL DIMENSIONS ARE TYPICAL

Power Transfer Unit EPT2, EPT10, & PNT 1

VON DUPRIN®

NOTES: SEE MASTER SHEET #10001 FOR SUGGESTED REINFORCING

TEMPLATE
NUMBER:

40250_a

DATE:
05-28-13